


PTS SIGNAL HEAD 2

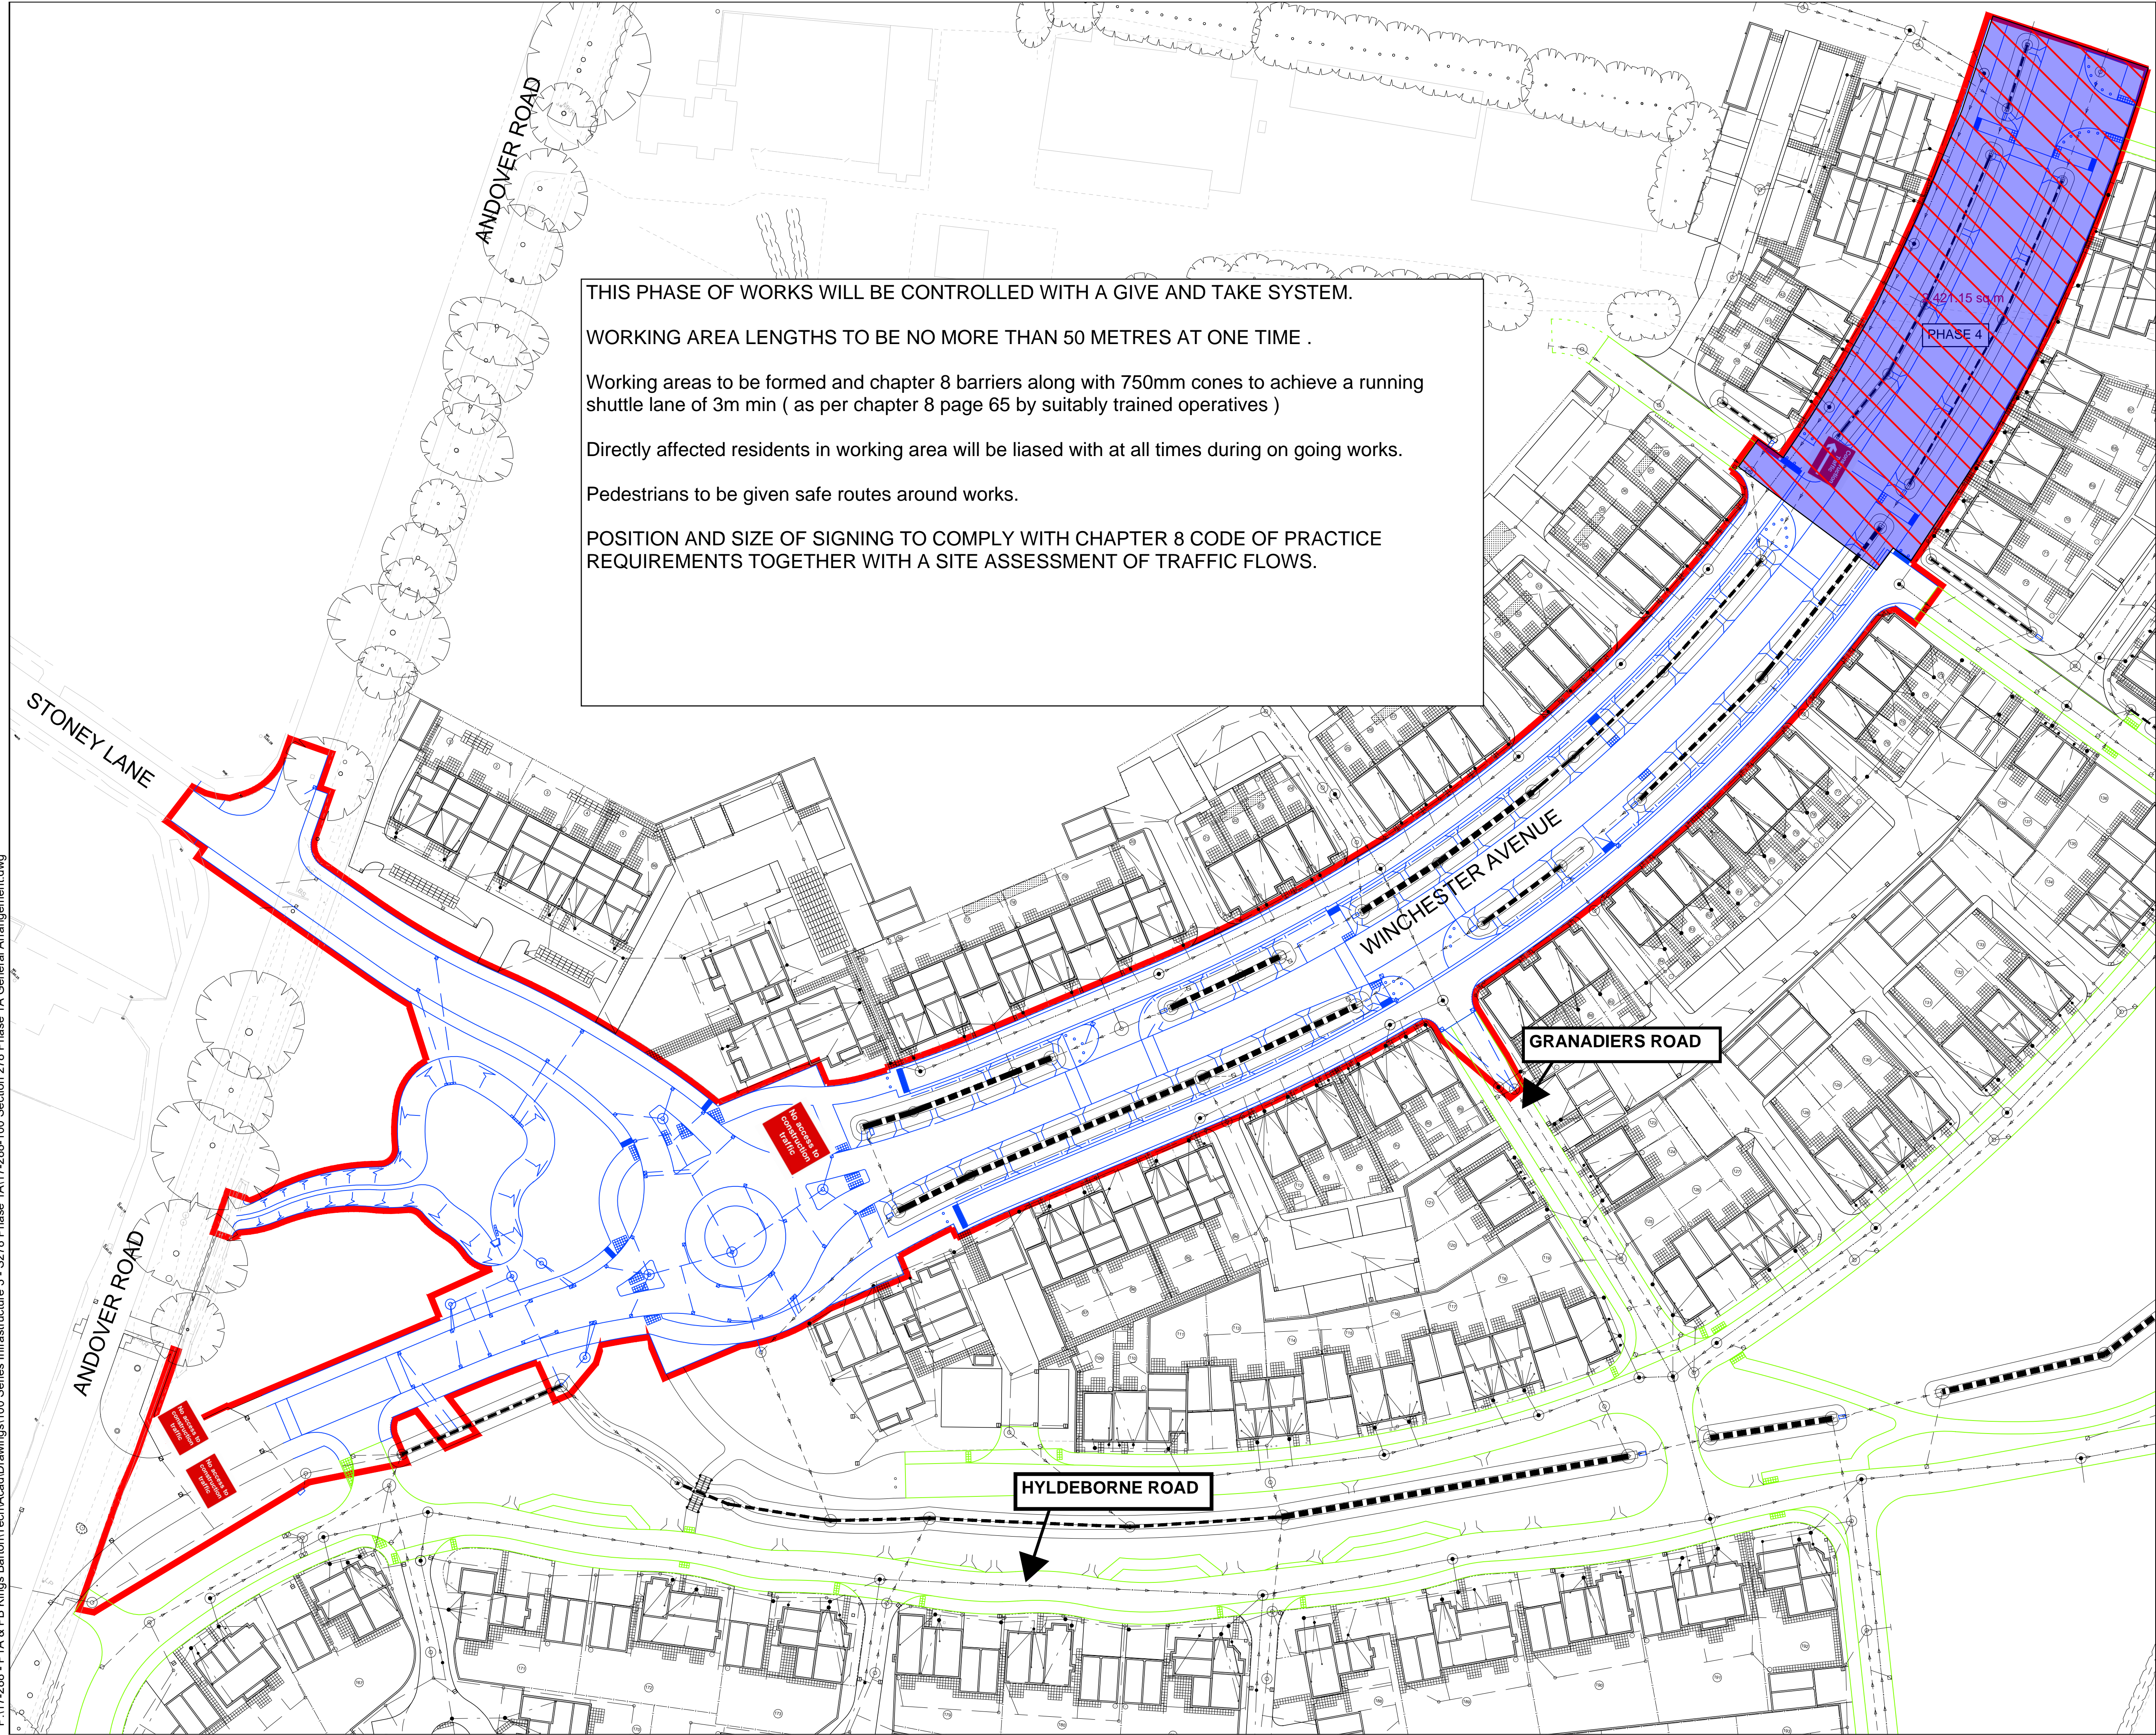

P:\17-288 - P1A & PB Kings Barton\Tech\Acad\Drawings\100 Series Infrastructure 3 - S278 Phase 1A\17-288-100 Section 278 Phase 1A General Arrangement.dwg

CLIENT :	CALA HOMES LTD
PROJECT:	KINGS BARTON
TITLE :	PROPOSED TM PLAN FOR PHASE 4 REMEDIAL WORKS TO WINCHESTER AVENUE 1A
STATUS:	FOR APPROVAL
SCALE: NTS	
DATE: 16/12/24	
DRAWN : L.CHILDS	
KAMM DRG NO : 151/KB/TM02/REV	